

RECORD OF SURVEY

UNINCORPORATED TERRITORY, COUNTY OF ORANGE, STATE OF CALIFORNIA,
OF A PORTION OF THE RANCHO NIGUEL, IN THE COUNTY OF ORANGE, STATE OF CALIFORNIA,
AS SAID RANCHO IS SHOWN ON A MAP RECORDED IN BOOK 2, PAGES 230 AND 231 OF PATENTS
OF LOS ANGELES COUNTY, CALIFORNIA.

28209

ORANGE COUNTY
AREA: 12.230 ACRES

R.J. & R.R. TOAL, INC.
R. R. TOAL, R.C.E. 16889


CALIFORNIA
JUNE, 1973

OWNER: WAYNE REEDER

AUG 27 1973

FILED
AT 4:10 P.M. IN BOOK 94 PAGE 3
OF RECORDS OF SURVEYS ORANGE COUNTY, CALIFORNIA
AT REQUEST OF COUNTY SURVEYOR
J. WYLIE CARLYLE, County Recorder

55.00

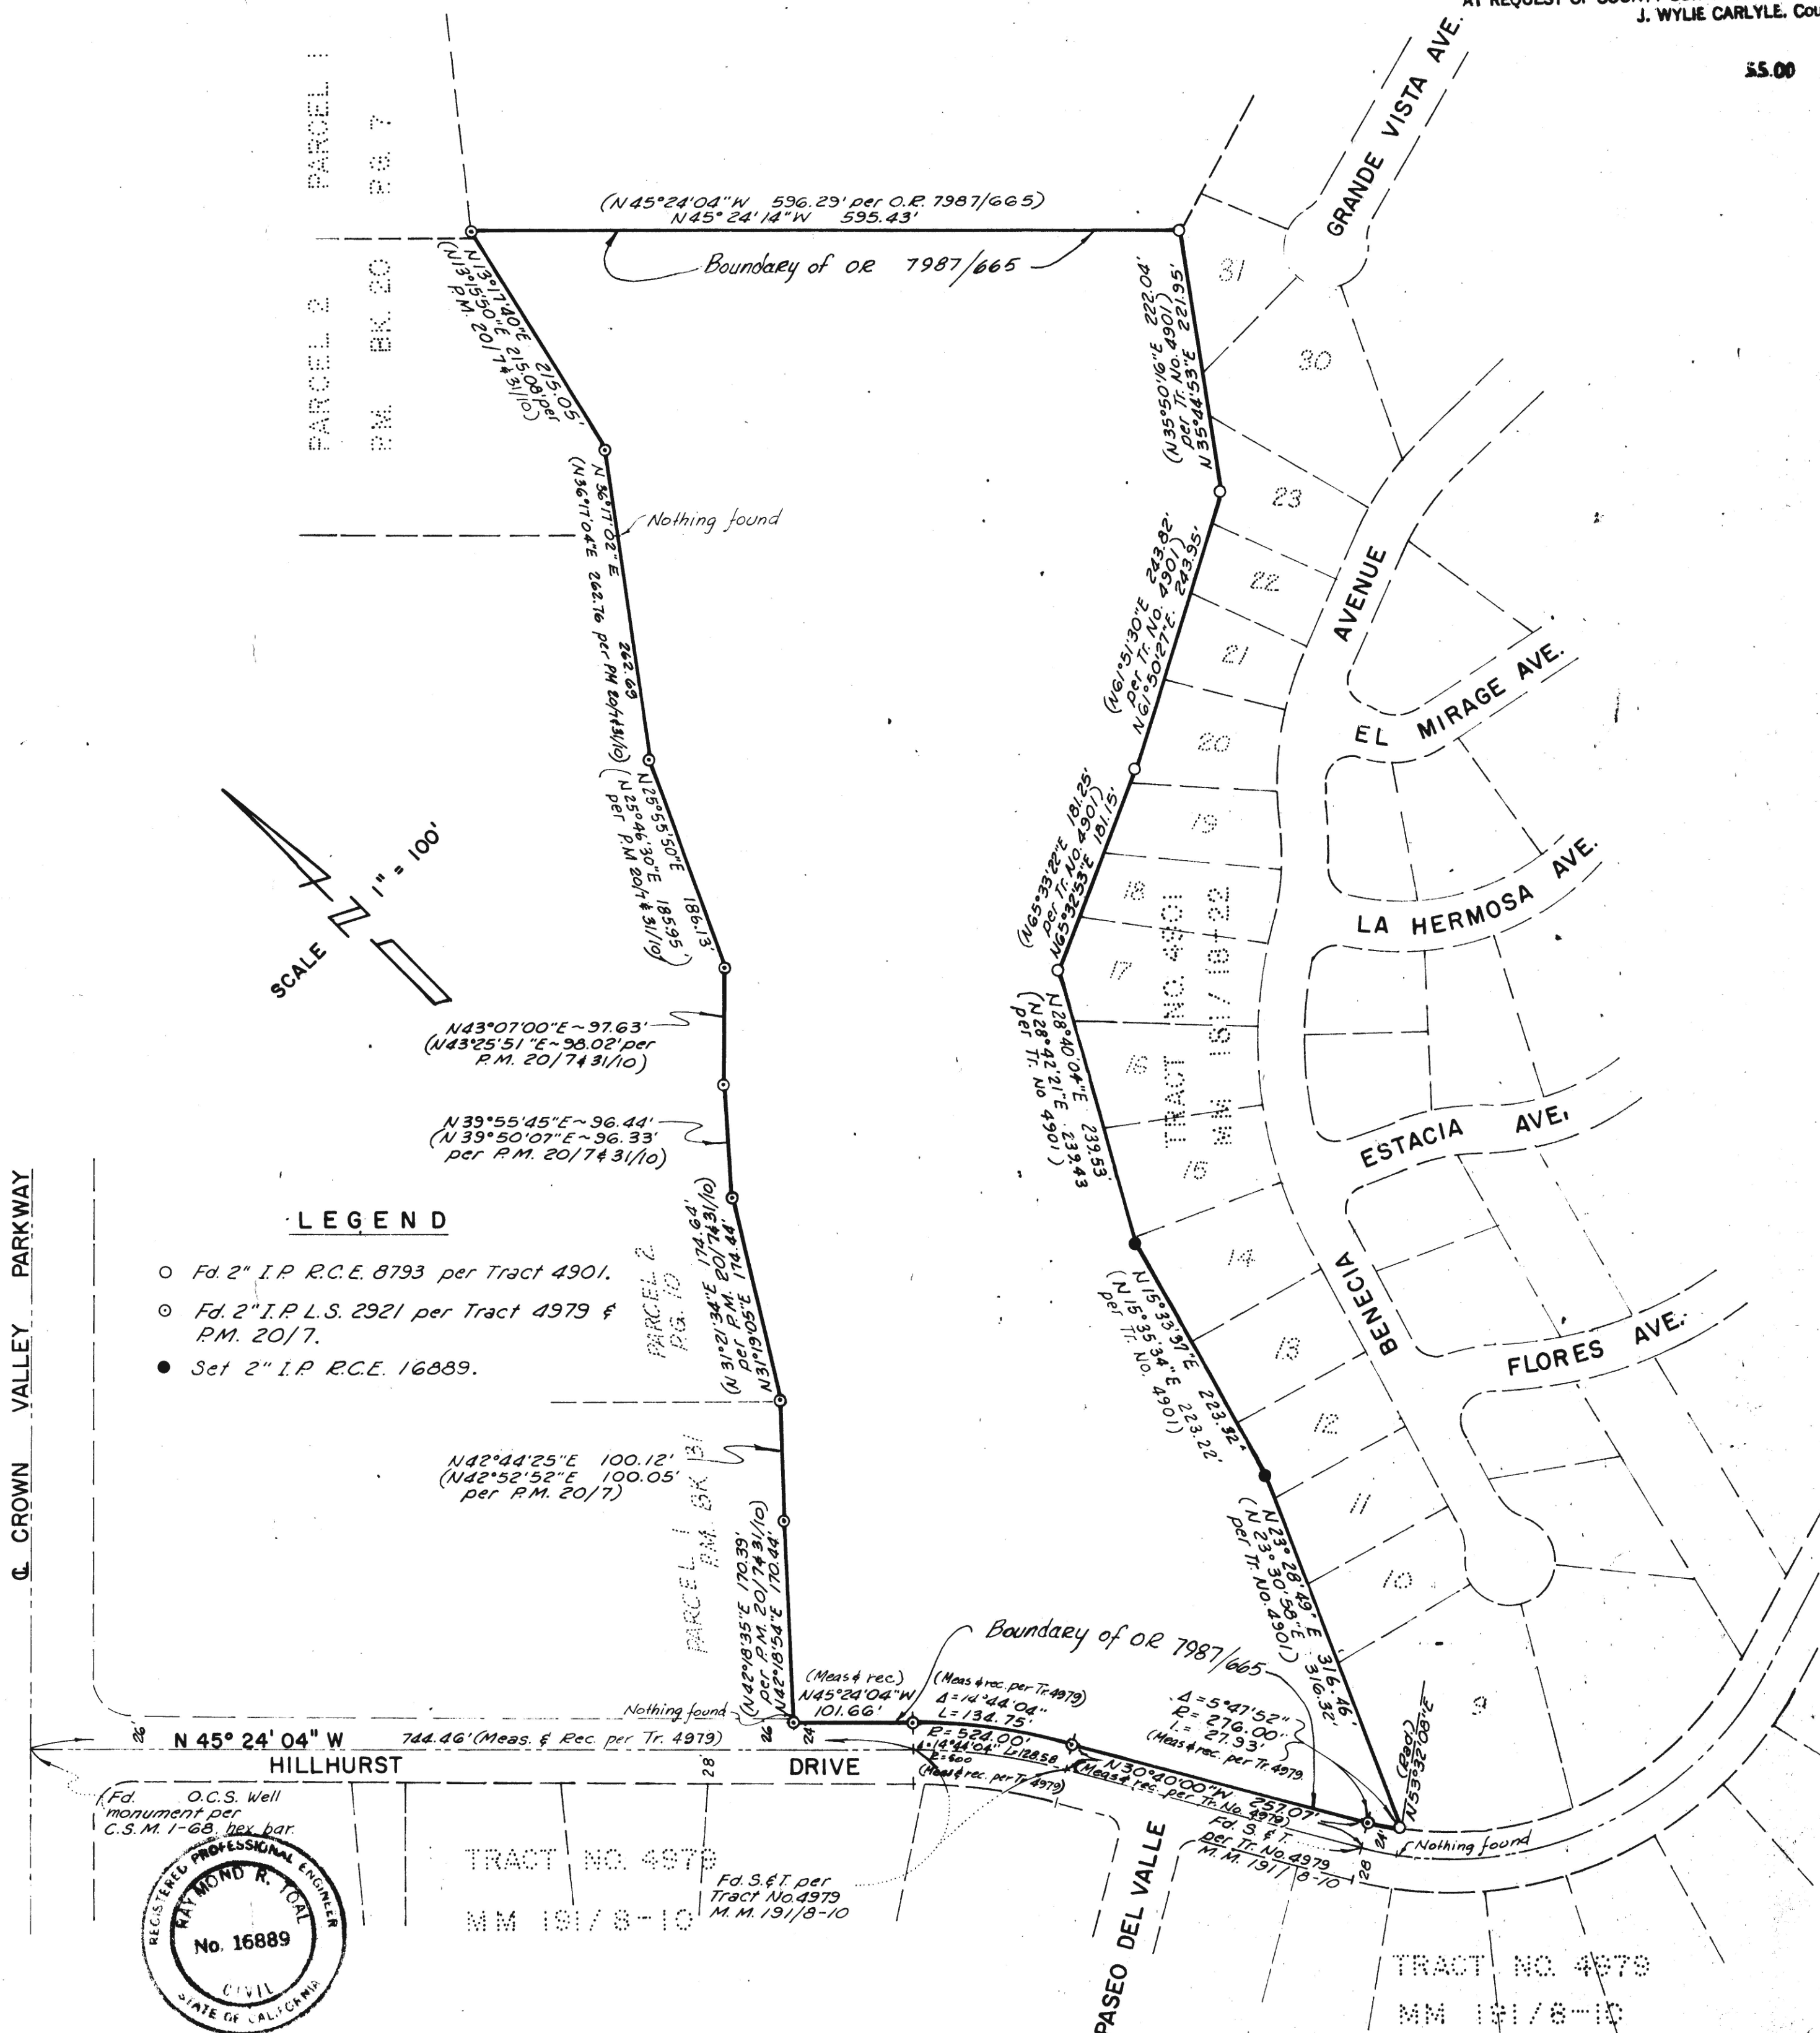

SURVEYOR'S CERTIFICATE

THIS MAP CORRECTLY REPRESENTS A SURVEY
MADE BY ME OR UNDER MY DIRECTION IN CON-
FORMANCE WITH THE REQUIREMENTS OF THE
LAND SURVEYOR'S ACT AT THE REQUEST OF
WAYNE REEDER IN JUNE, 1973.

Raymond R. Toal RCE 16889

COUNTY SURVEYOR'S CERTIFICATE

THIS MAP HAS BEEN EXAMINED FOR
CONFORMANCE WITH THE REQUIREMENTS
OF THE LAND SURVEYOR'S ACT THIS
27th DAY OF Aug, 1973.

Robert W. McConville
DEPUTY COUNTY SURVEYOR

BASIS OF BEARINGS:

THE CENTERLINE OF HILLHURST
DRIVE AS N 45° 24' 04" W AS
SHOWN ON TRACT NO. 4979,
MM 191/8-10, RECORDS OF
ORANGE COUNTY.